

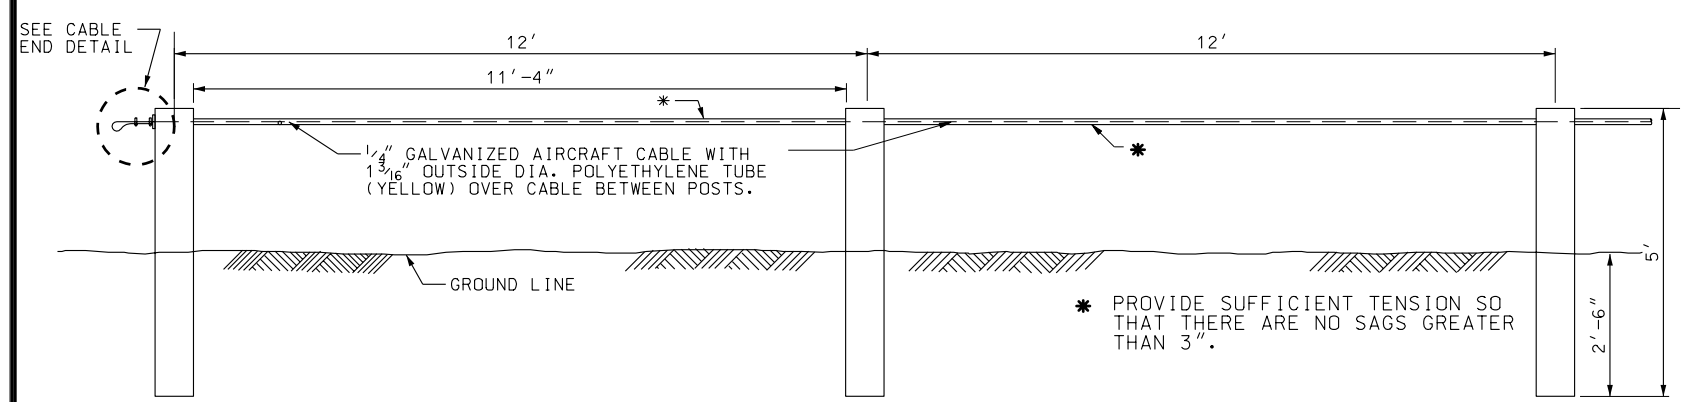
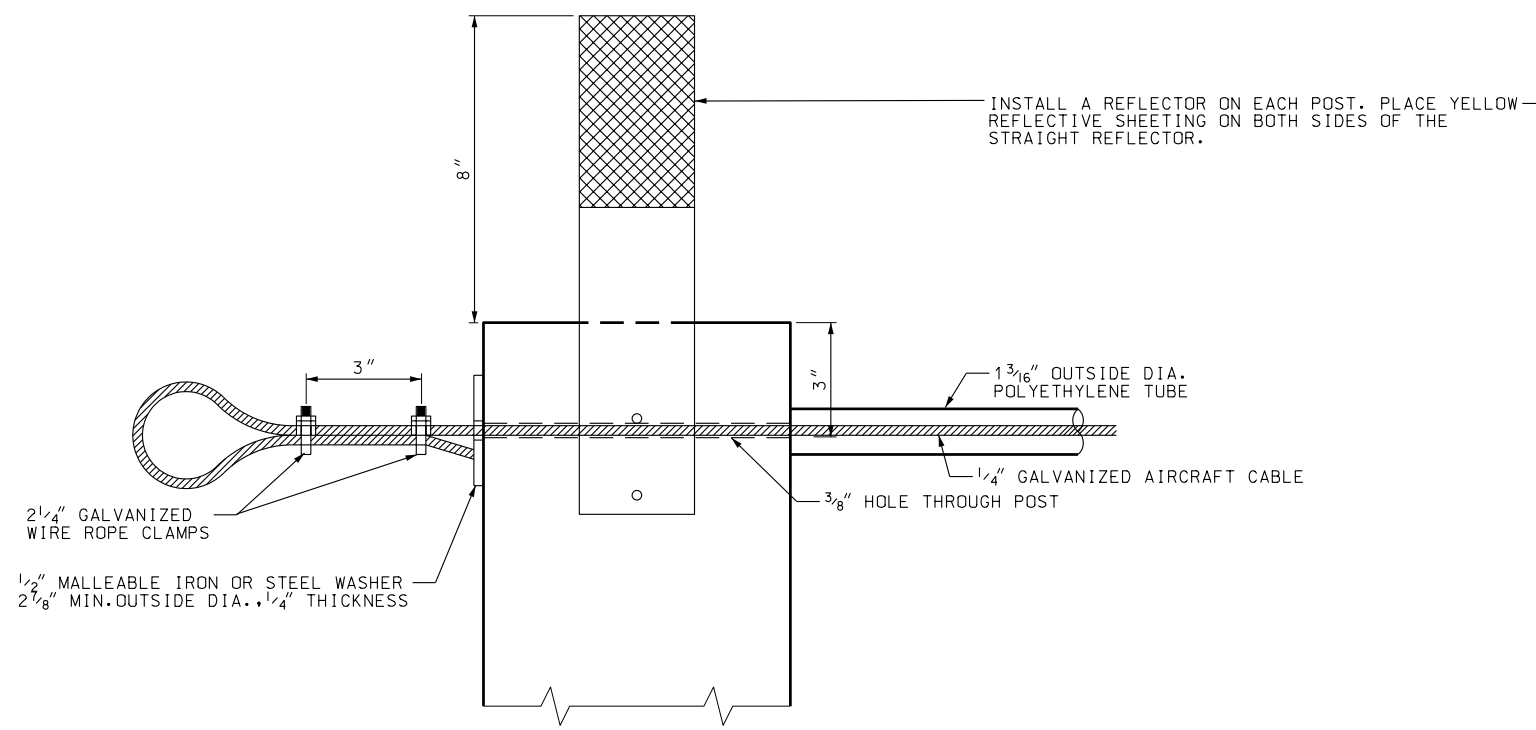



TRAFFIC CONTROL CABLE

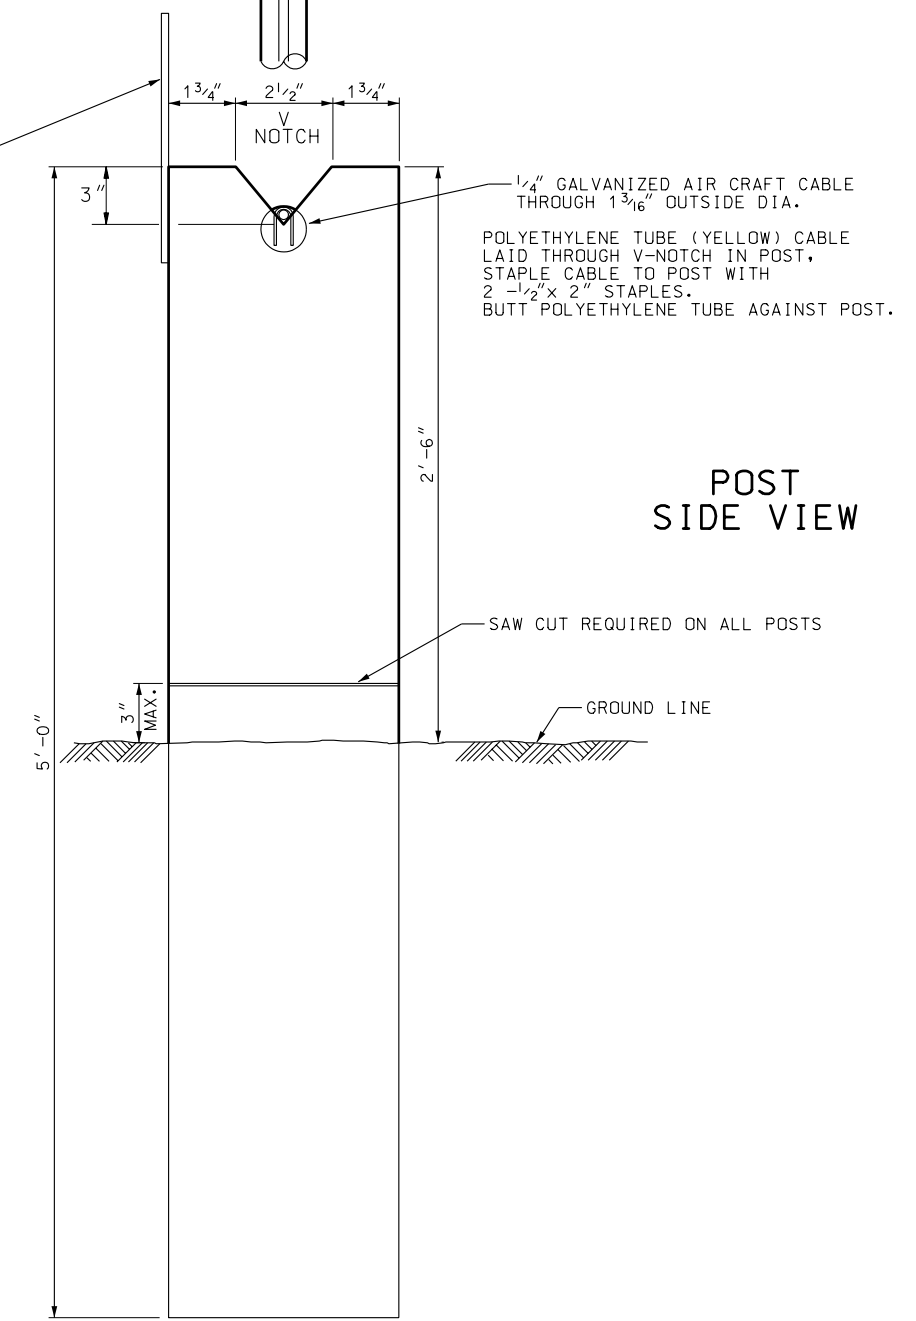

ELEVATION VIEW

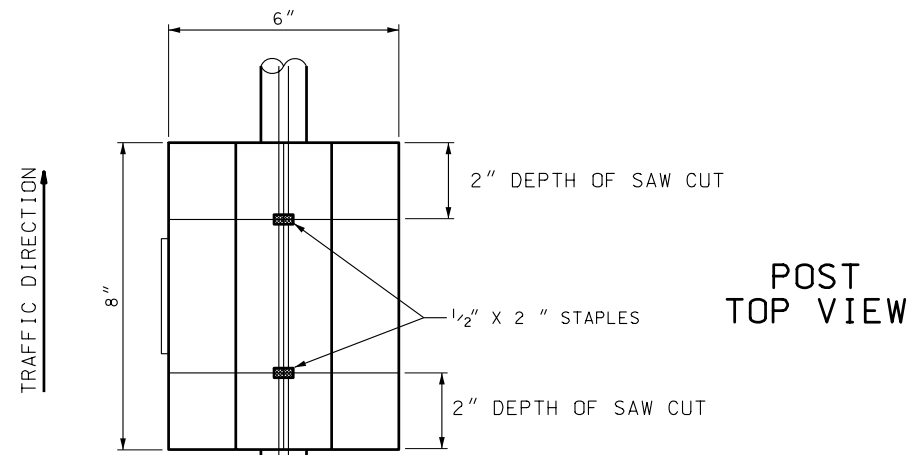

CABLE END DETAIL

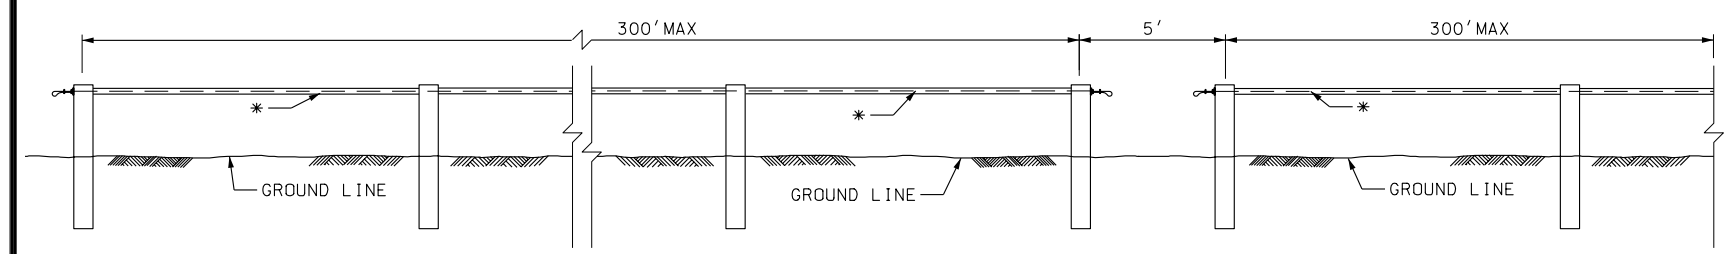

SECTION LENGTH DETAIL

\* PROVIDE SUFFICIENT TENSION SO THAT THERE ARE NO SAGS GREATER THAN 3 INCHES.

REVISIONS				REMARKS	
NO.	DATE	APPR.	NO.	DATE	REMARKS

UTAH DEPARTMENT OF TRANSPORTATION STANDARD DRAWINGS FOR ROAD AND BRIDGE CONSTRUCTION SALT LAKE CITY, UTAH	RECOMMENDED FOR APPROVAL		DATE	
	CHAIRMAN STANDARDS COMMITTEE		JULY 03, 2002	
	APPROVED		DATE	
	DEPUTY DIRECTOR		JULY 03, 2002	

TRAFFIC CONTROL CABLE		STANDARD DRAWING TITLE